


10.43-8

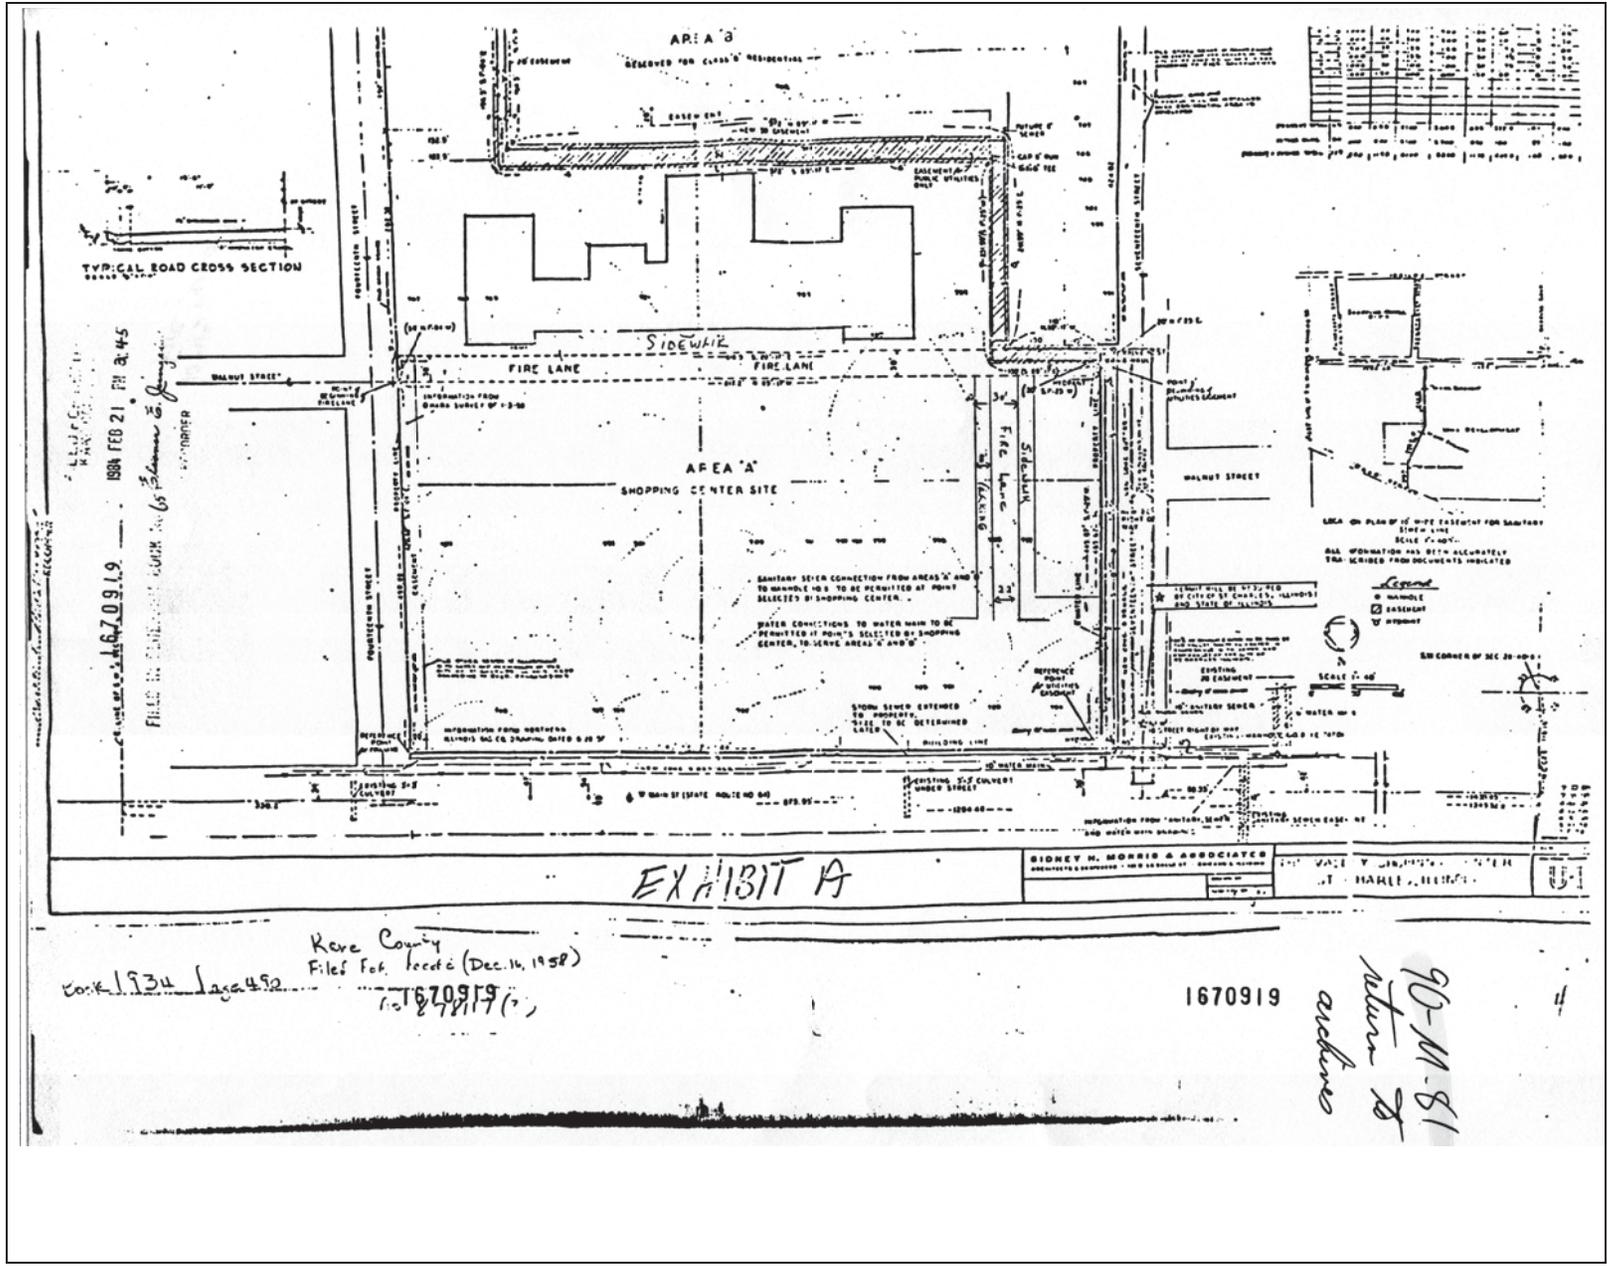

EXHIBIT A

Kere County  
 Filed Feb. 1958 (Dec. 14, 1958)  
 1670919

1670919

90-M-81  
 return to  

FIRE LANES

FIRE LANES

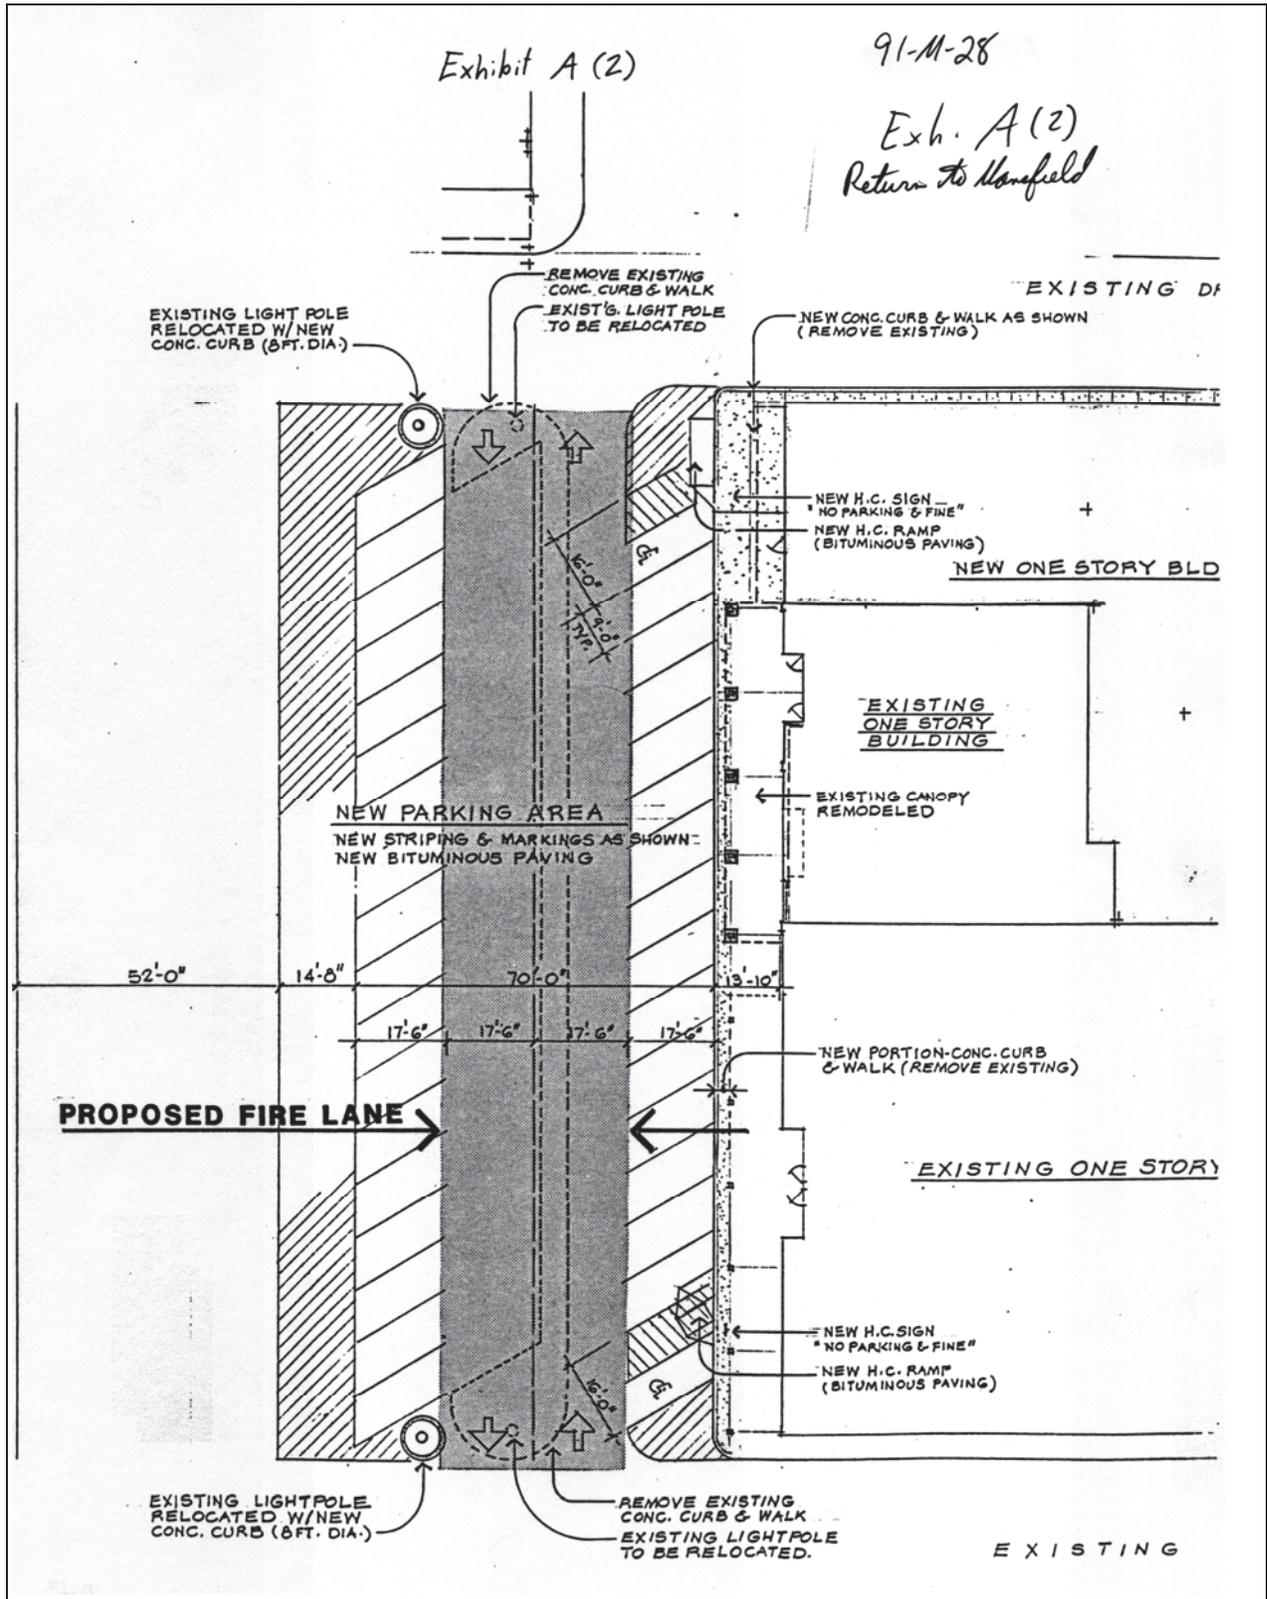


Exhibit A (3)

That part of the Southwest Quarter of Section 28 and part of the Northwest Quarter of Section 33, Township 40 North, Range 8 East of the Third Principal Meridian described as follows: Commencing at the Southwest corner of Evergreen Addition to the City of St. Charles, Kane County, Illinois; thence Northerly along the Westerly line of said Evergreen Addition; being a Westerly line of Fourteenth Street 60.0 feet to the Northerly line of Indiana Street; thence Westerly along the Northerly line of said Indiana Street forming an angle of 89 degrees 29 minutes 58 seconds with the Westerly line of said Fourteenth Street (measured counter-clockwise therefrom) 857.04 feet to a line drawn parallel with and 60.0 feet Easterly of the Easterly line (measured at right angles thereto) of Block 7, Fairview Plaza, Unit No. 1, St. Charles, Kane County, Illinois; thence Northerly along said parallel line forming an angle of 87 degrees 59 minutes 40 seconds with the Northerly line of said Indiana Street (measured counter-clockwise therefrom) 160.0 feet for a point of beginning; thence continuing Northerly along said parallel line 271.81 feet to the Southerly line extended Westerly of Walnut Street; thence Easterly along said extended Southerly line forming an angle of 90 degrees 51 minutes 17 seconds with the last described course (measured counter-clockwise therefrom) 20.0 feet to a line drawn parallel with and 80.0 feet Easterly of the Easterly line (measured at right angles thereto) of said Block 7; thence Northerly parallel with the Easterly line of said Block 7 forming an angle of 90 degrees 51 minutes 17 seconds with the last described course (measured clockwise therefrom) 457.97 feet to a line drawn parallel with and 54.0 feet Southerly of the center line (measured at right angles thereto) of West Main Street (Illinois State Route NO. 64); thence Easterly parallel with the center line of said Main Street forming an angle of 90 degrees 48 minutes 34 seconds with the last described course (measured counter-clockwise therefrom) 590.36 feet to the Northwest corner of a tract of land conveyed to the United States Postal Service by Deed recorded as Document 1533889; thence Southerly along the Westerly line of said Postal Service tract forming an angle of 91 degrees 41 minutes 48 seconds with the last described course (measured counter-clockwise therefrom) 430.57 feet to the Southwest corner of said Postal Service tract; thence Easterly along the Southerly line of said Postal Service tract, being at right angles to the last described course, 188.0 feet to the Southeast corner of said Postal Service tract; thence Southerly at right angles to the last described course 32.50 feet to said Southerly line extended Westerly of Walnut Street; thence Easterly along said extended Southerly line forming an angle of 91 degrees 39 minutes 05 seconds with the last described course (measured clockwise therefrom) 20.0 feet to the Westerly line of said Fourteenth Street; thence Southerly along the Westerly line of said

I certify this to be a true  
and exact copy of the original  
document on file in our dept.

By P. R. ...  
2/22/41 T.O.

Exhibit B pg 3